


# SWARTZ CREEK STREET IMPROVEMENTS 20 YEAR PLAN

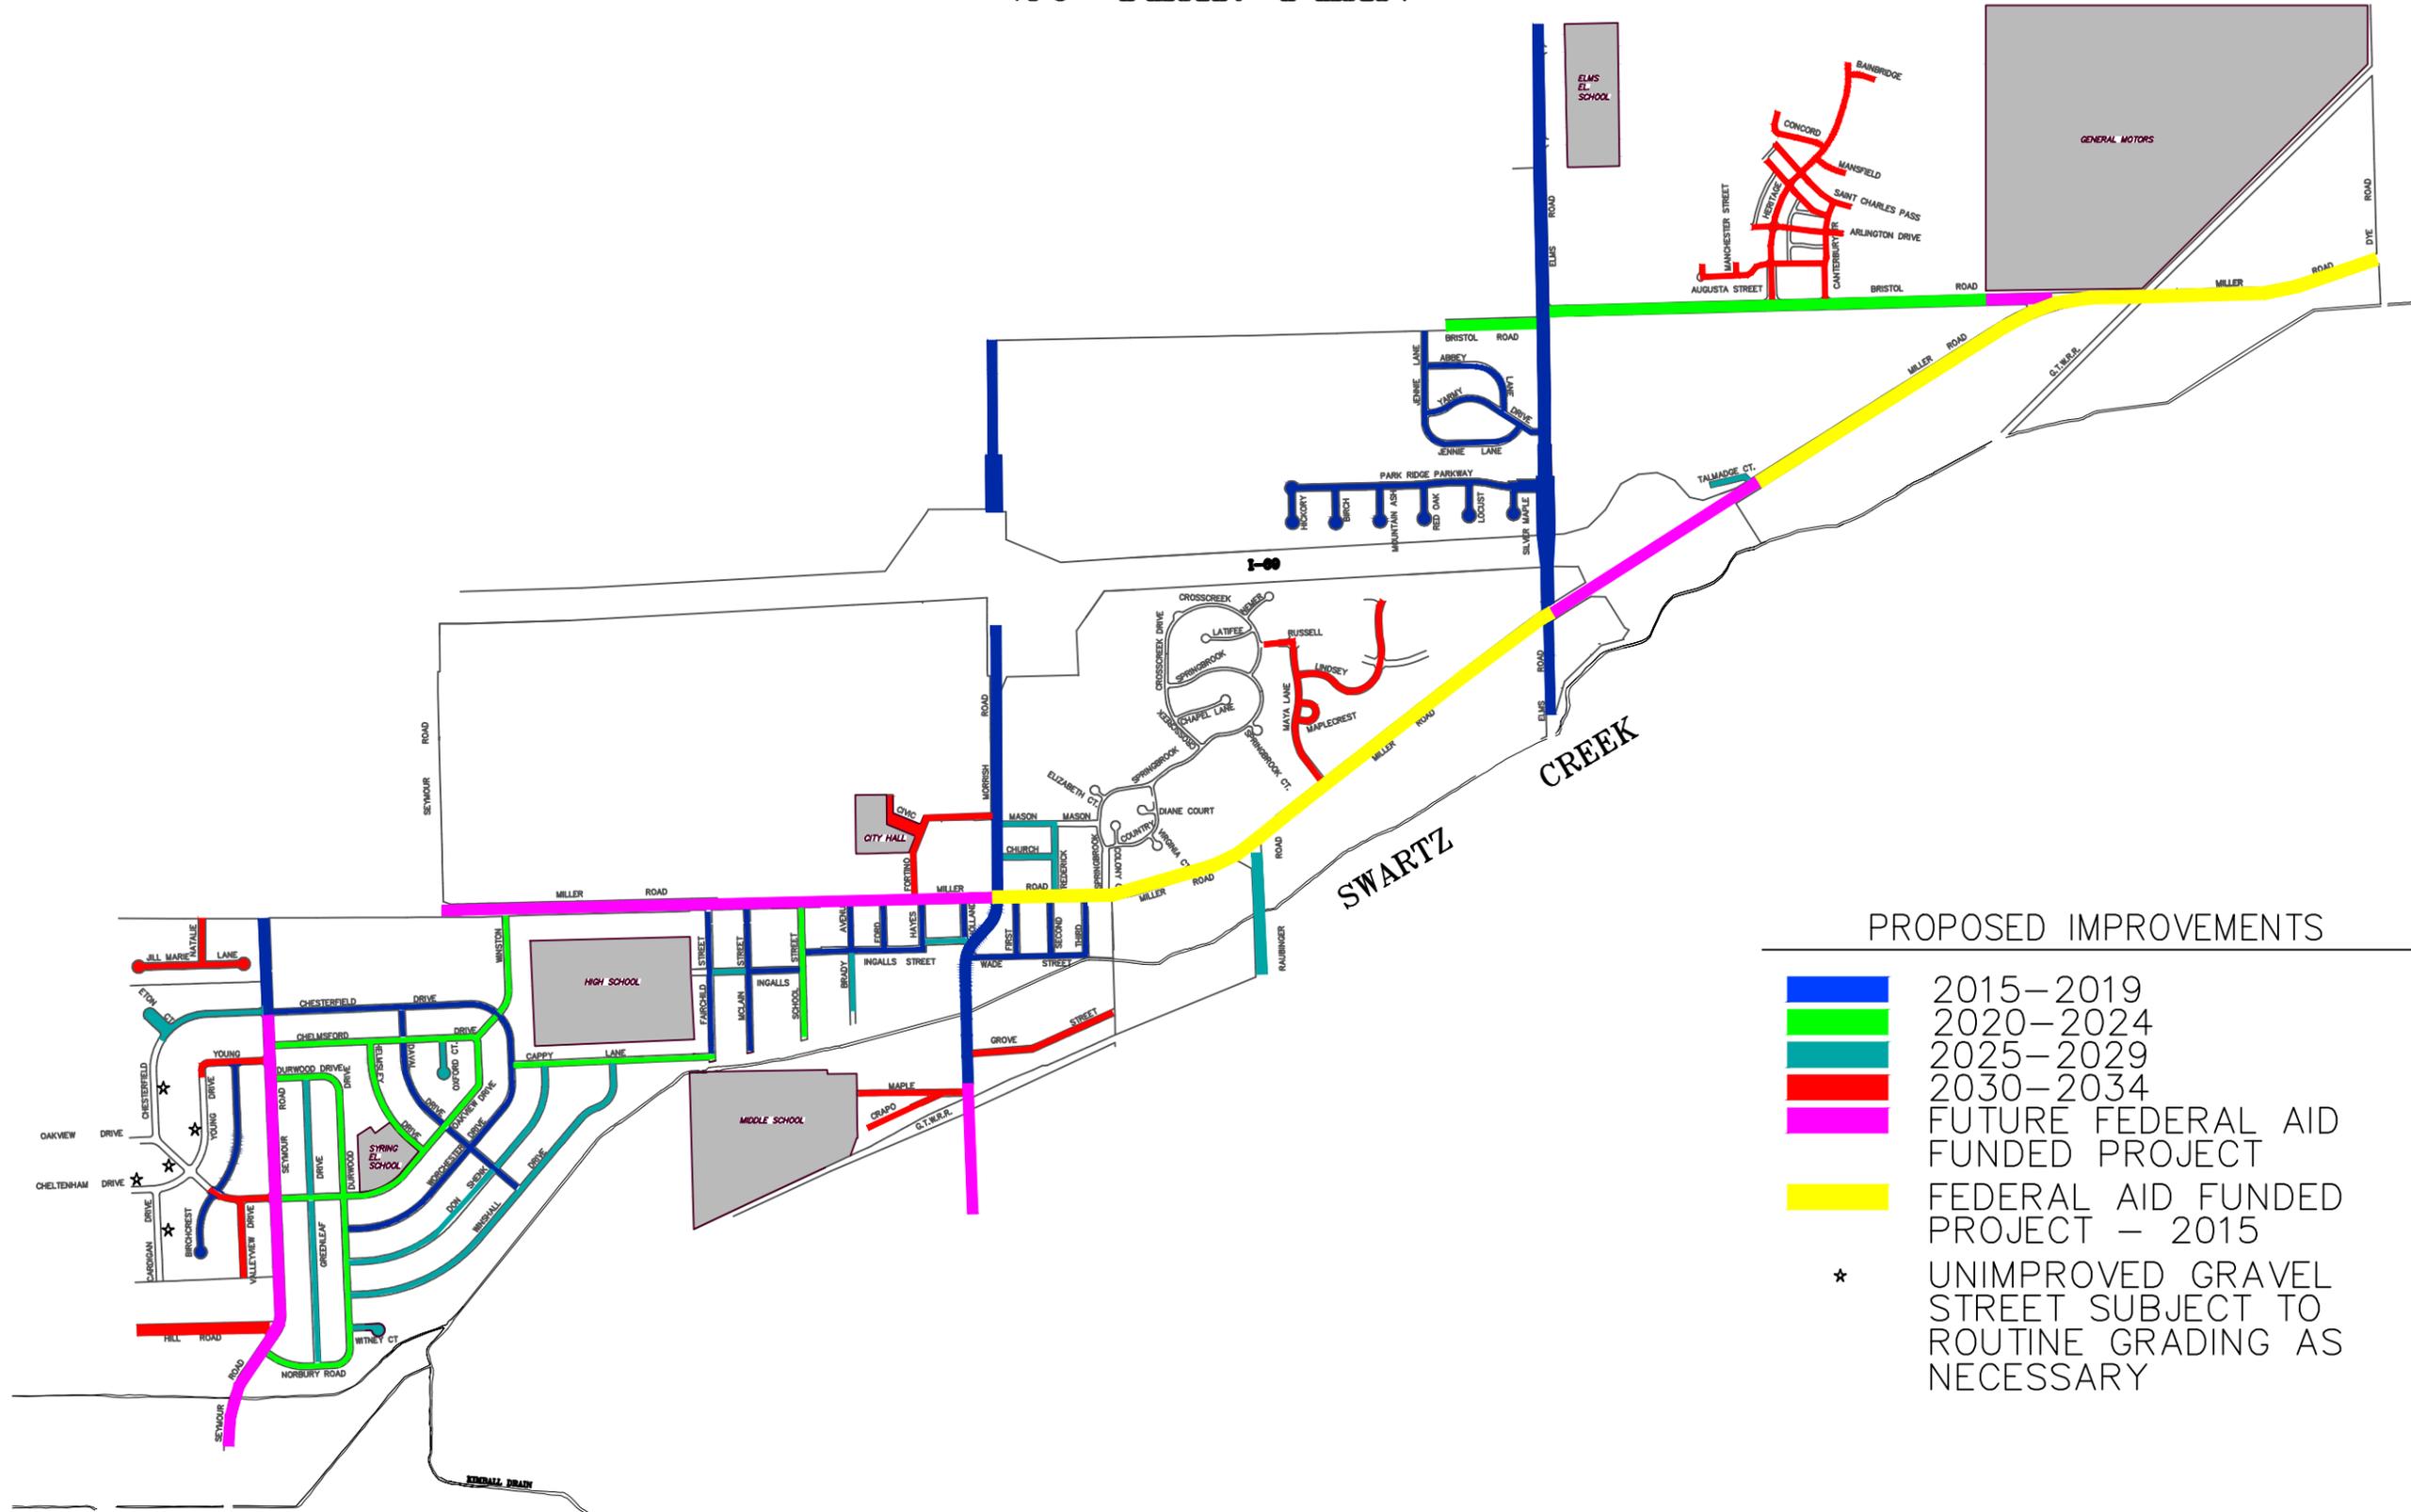

## PROPOSED IMPROVEMENTS

- 2015-2019
- 2020-2024
- 2025-2029
- 2030-2034
- FUTURE FEDERAL AID FUNDED PROJECT
- FEDERAL AID FUNDED PROJECT - 2015
- \* UNIMPROVED GRAVEL STREET SUBJECT TO ROUTINE GRADING AS NECESSARY

PLAN DATE: JANUARY 2015  
 PROJECT MGR: L.P.F.  
 REVIEWER: J.M.B.  
 SCALE: NOT TO SCALE

**ROWE PROFESSIONAL SERVICES COMPANY**  
  
 The ROWE Building  
 540 S. Saginaw St., Ste. 200, P. O. Box 3748  
 Flint, MI 48502  
 O: (810) 341-7500  
 F: (810) 341-7573  
 WWW.ROWEPS.COM

PREPARED FOR  
**CITY OF SWARTZ CREEK**  
 20 YEAR PLAN

REV: \_\_\_\_\_

SHT# 2 OF 2  
 JOB No: 14C0149

E:\Projects\14C0149\City Construction\Drawings\2015RPLAN.dwg  
 PLOTTER: 2/3/2015 11:14 AM